


LEGEND:

- PROPERTY LINE
- EXISTING INDEX CONTOUR (5')
- EXISTING INTERMEDIATE CONTOUR (1')
- PROPOSED INDEX CONTOUR (5')
- PROPOSED INTERMEDIATE CONTOUR (1')
- DISTURBANCE LIMITS
- OUTFALL
- SILT FENCE
- 18-INCH Ø STRAW WADDLE
- RIP RAP
- STRAW EROSION CONTROL BLANKET
- ROCK CHECK DAM
- CULVERT (18-INCH HDPE DUAL WALL)
- VEGETATED AREA
- GRAVELED SURFACE
- ASPHALT SURFACE
- UTILITY POLE
- WATER METER, SHUTOFF, OR VALVE
- SEWER MANHOLE
- STORM DRAIN

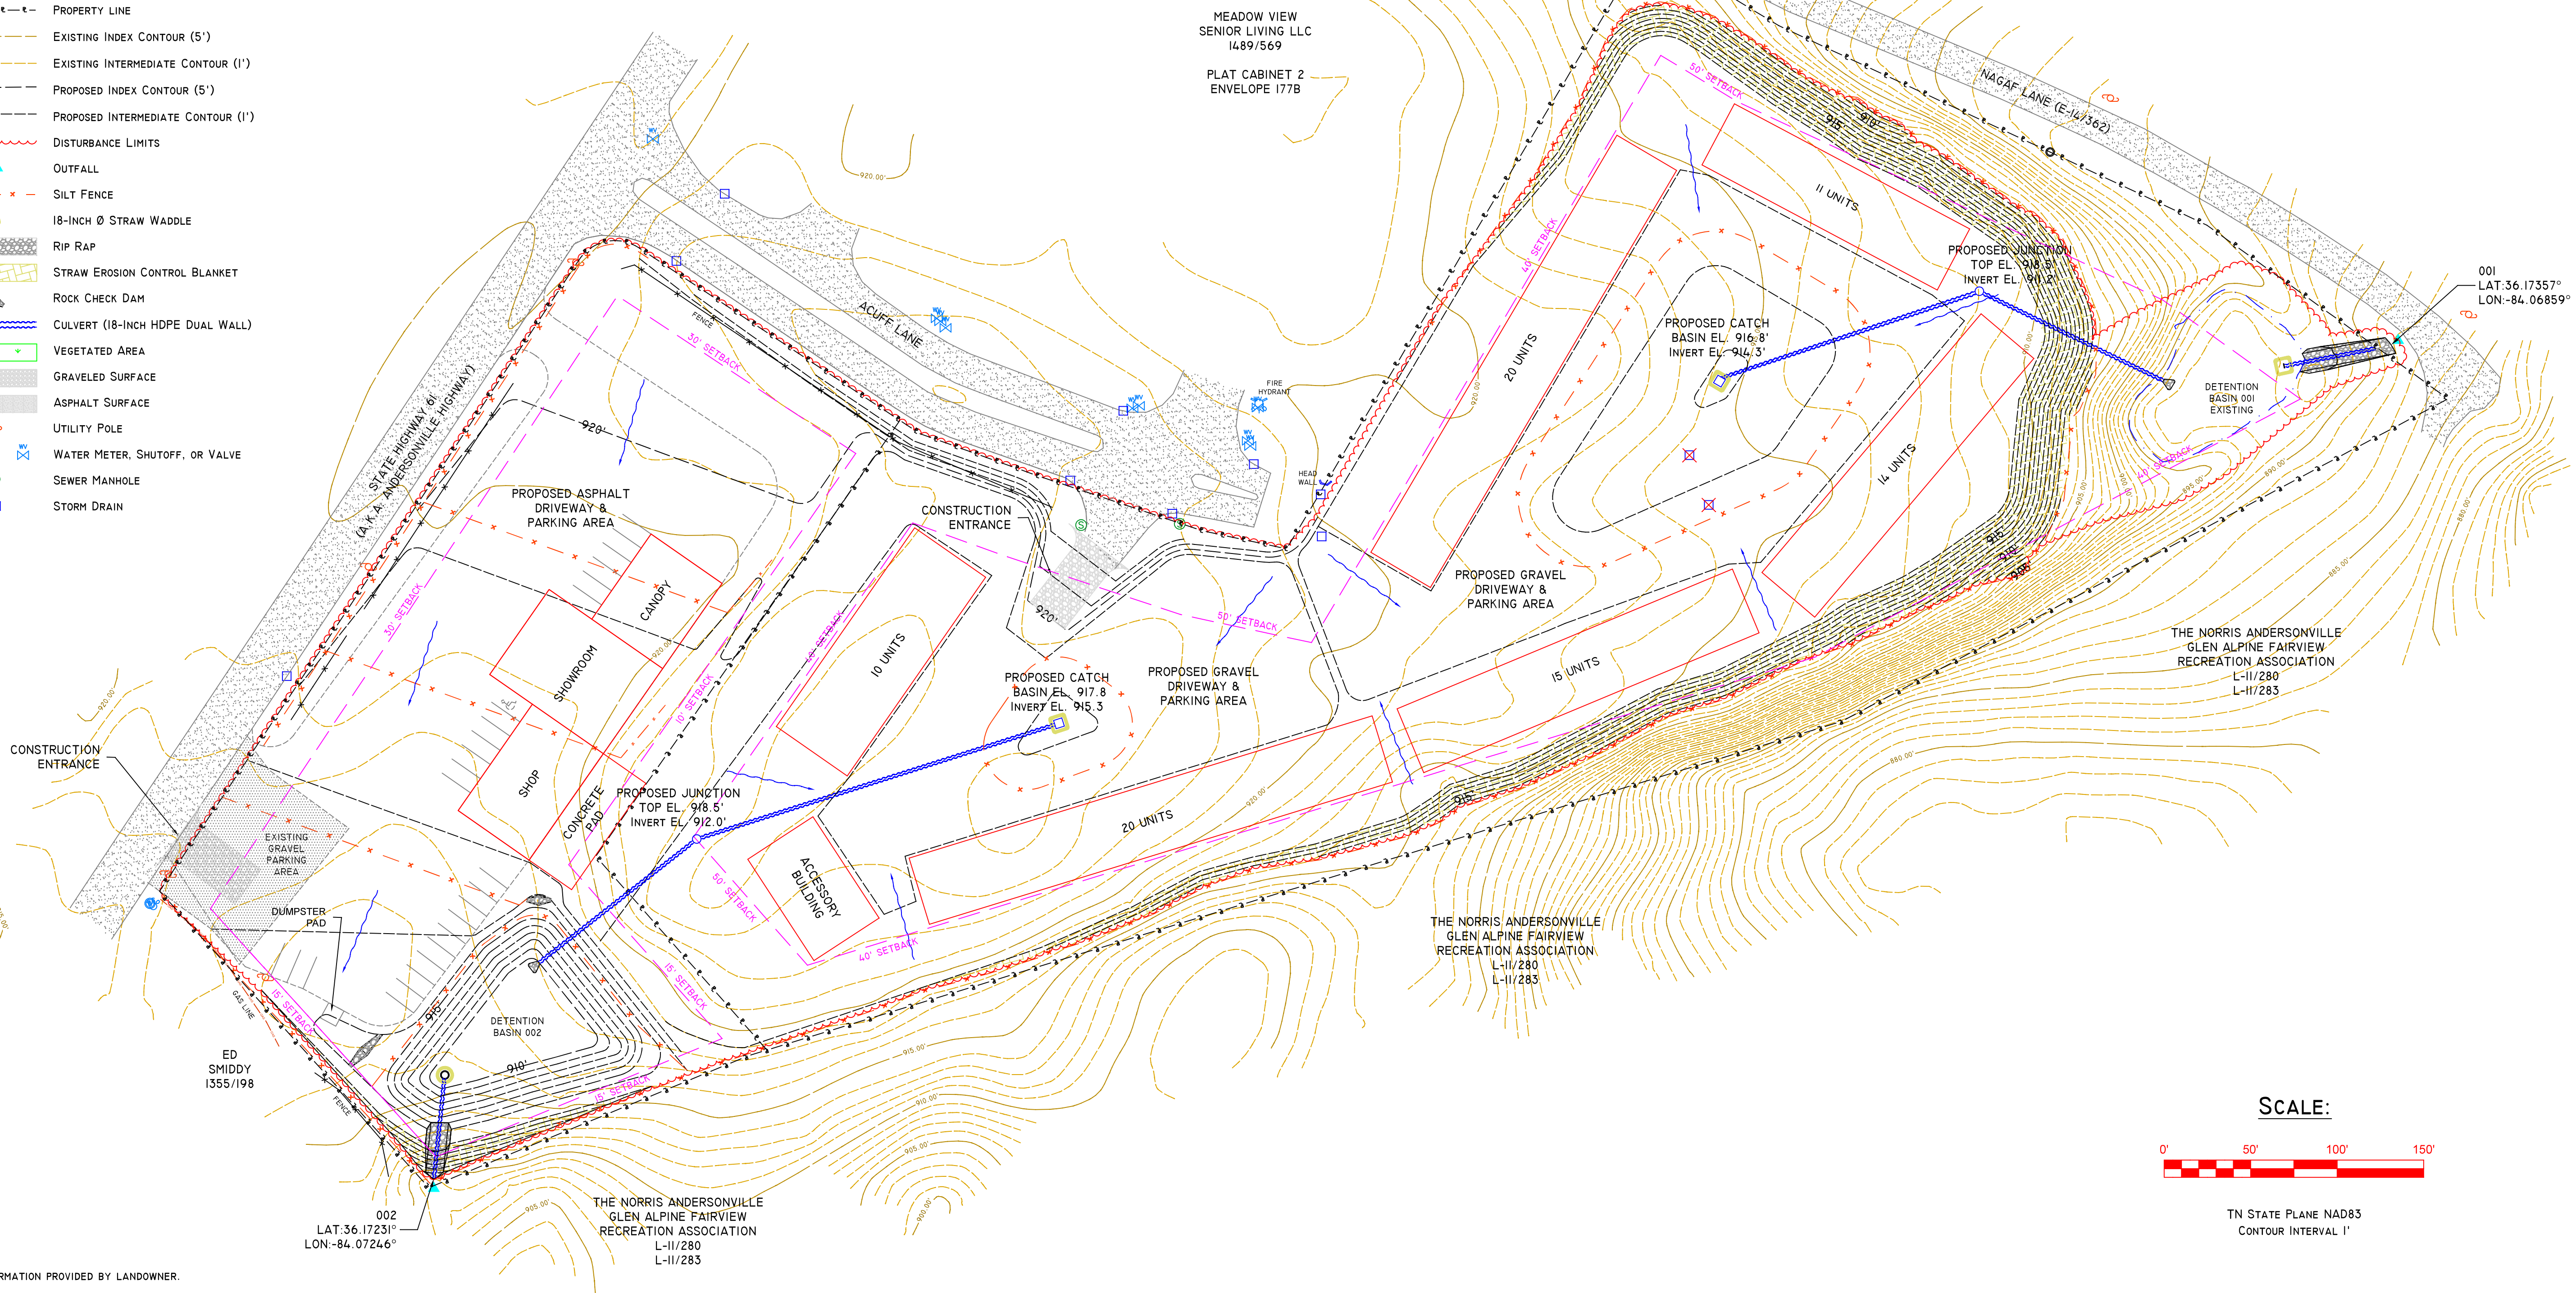

NOTES:

- PROPERTY LINE INFORMATION PROVIDED BY LANDOWNER.
- TAX MAP NO. 043, PARCEL NOS. 022.05 AND 022.20.
- TOPOGRAPHY PROVIDED BY CRUTCHFIELD SURVEYS.
- BEFORE ANY GRADING OR DIGGING, TENNESSEE ONE CALL (811) SHOULD BE CONTACTED TO VERIFY UNDERGROUND UTILITY LOCATION(S).
- STORM WATER POLLUTION PREVENTION PLAN (SWPPP) ALONG WITH EROSION & SEDIMENT CONTROL PLANS PREPARED BY PHILLIP BOGGS, LEVEL 2 EPSC CERTIFICATION #124269-D2.
- INTERNAL SILT FENCE SHALL BE INSTALLED AND MAINTAINED UNTIL GRAVEL OR ASPHALT SURFACING IS IN PLACE. SILT FENCE MAY BE REMOVED DURING ACTIVE GRADING, BUT SHALL BE REINSTALLED PRIOR TO NEXT ANTICIPATED STORM EVENT.
- THE STRAW EROSION CONTROL BLANKET SHALL BE INSTALLED IN ACCORDANCE WITH THE MANUFACTURERS RECOMMENDATIONS.

SCALE:



TN STATE PLANE NAD83
CONTOUR INTERVAL 1'

DRAWN BY: PRB	BIG CREEK MARINE, LLC 153 SHANGHAI ROAD LAFOLLETTE, TN 37766 (423) 494-5504	PREPARED BY: ROBERT J. COLVIN, P.E. 293 DOGWOOD LANE JACKSBORO, TN 37757 (865) 399-2389	SCALE: 1" = 50'
FILE NAME:			DATE: 03-2024
PERMIT NO.: PENDING	EROSION PREVENTION AND SEDIMENT CONTROL PLAN SHEET 1 OF 3		REVISED:
REV. NO.:			SHEET: 1
OTHER:			OF: 3